



LOWER FLOOR & SITE PLAN.




UPPER FLOOR PLAN.

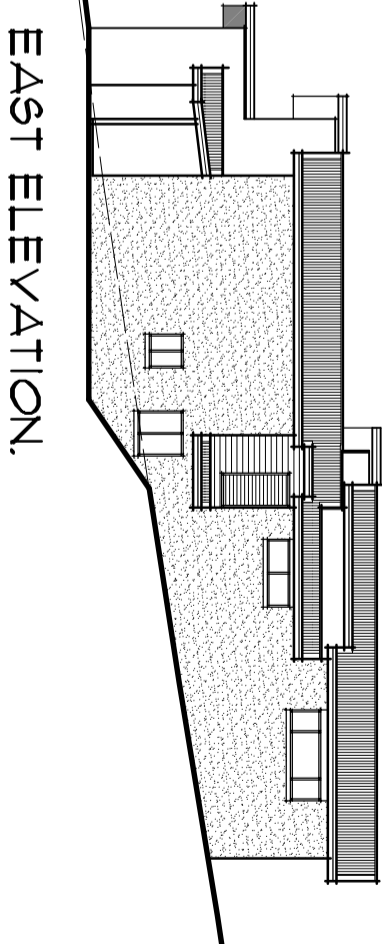

EAST ELEVATION.

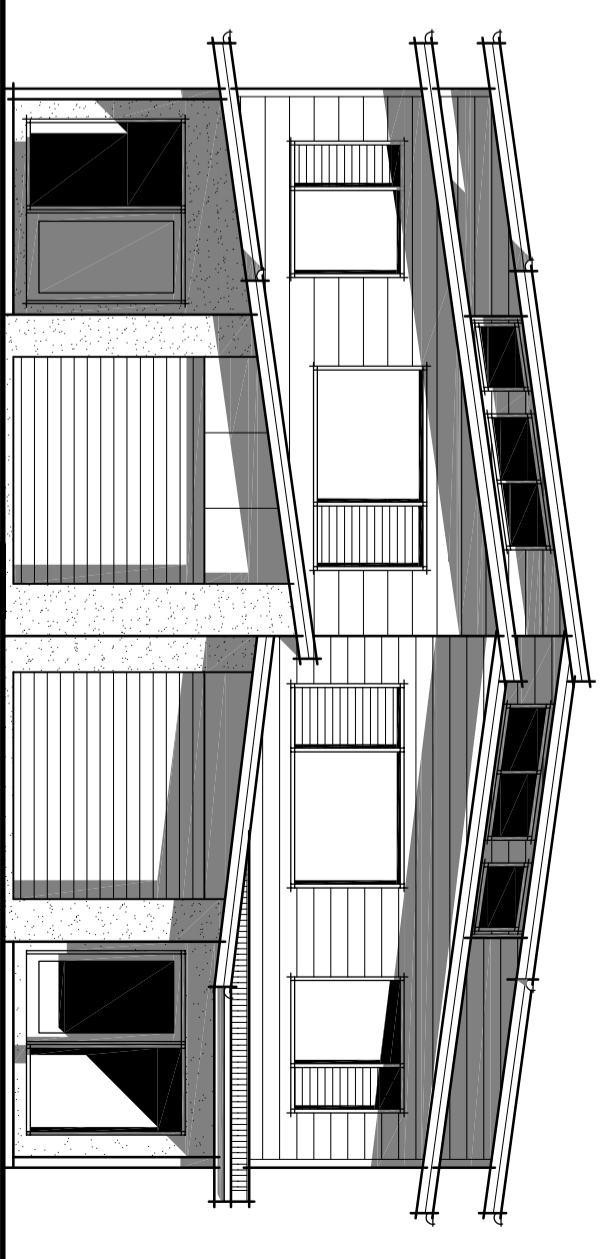


SOUTH ELEVATION.

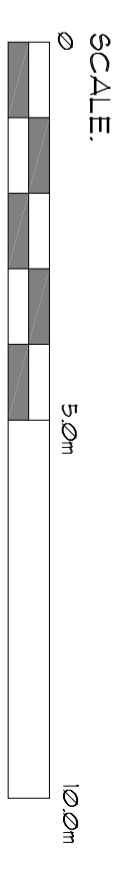

SCALE: 1:100 ON A2.

DATE: AUGUST 2015

DRAWING NO. 2566
SHEET NO. 1 OF 1

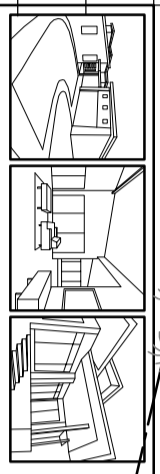

DESIGNERS & PLANNERS
Design & Documentation for all building types.

AREA: NEW RESIDENCE - 193m sq. each
NEW TERRACE - 11m sq each

PROJECT: PROPOSED DUAL OCCUPANCY RESIDENCE.

LOCATION: LOT 1009 XX SCARBOROUGH CIRCUIT, REDHEAD. DP-XXXXXXXX

OWNER: I. & R. DOYLE

THIS DRAWING:

FLOORPLANS.



BUILDING DESIGNERS AUSTRALIA
ACCREDITED MEMBER NEW CHAPTER GREENSLAND DISTRICT

NOTE:
* ALL DRAWINGS ARE IN METRES & MUST BE CHECKED BY OWNER/BUILDER BEFORE ORDERING MATERIALS & SETTING OUT. FAILURE TO COMPLY WITH THIS WARNING WILL BE TAKEN FOR * FAKED DRAWINGS ARE TO BE TAKEN IN PREFERENCE TO SCALE. * ALL DIMENSIONS & LEVELS ARE AN INDICATION ONLY & MUST BE * VERIFIED BY THE CLIENT. * ALL WORK TO BE CARRIED OUT IN ACCORDANCE WITH THE * REQUIREMENTS OF GREATER TAFE CITY COUNCIL. THE BUILDING * CODE OF NEW SOUTH WALES AND RELEVANT AUSTRALIAN STANDARDS * REFERENCED OR PHOTOGRAPHED WITHOUT WRITTEN PERMISSION OF * MJD DESIGN.